


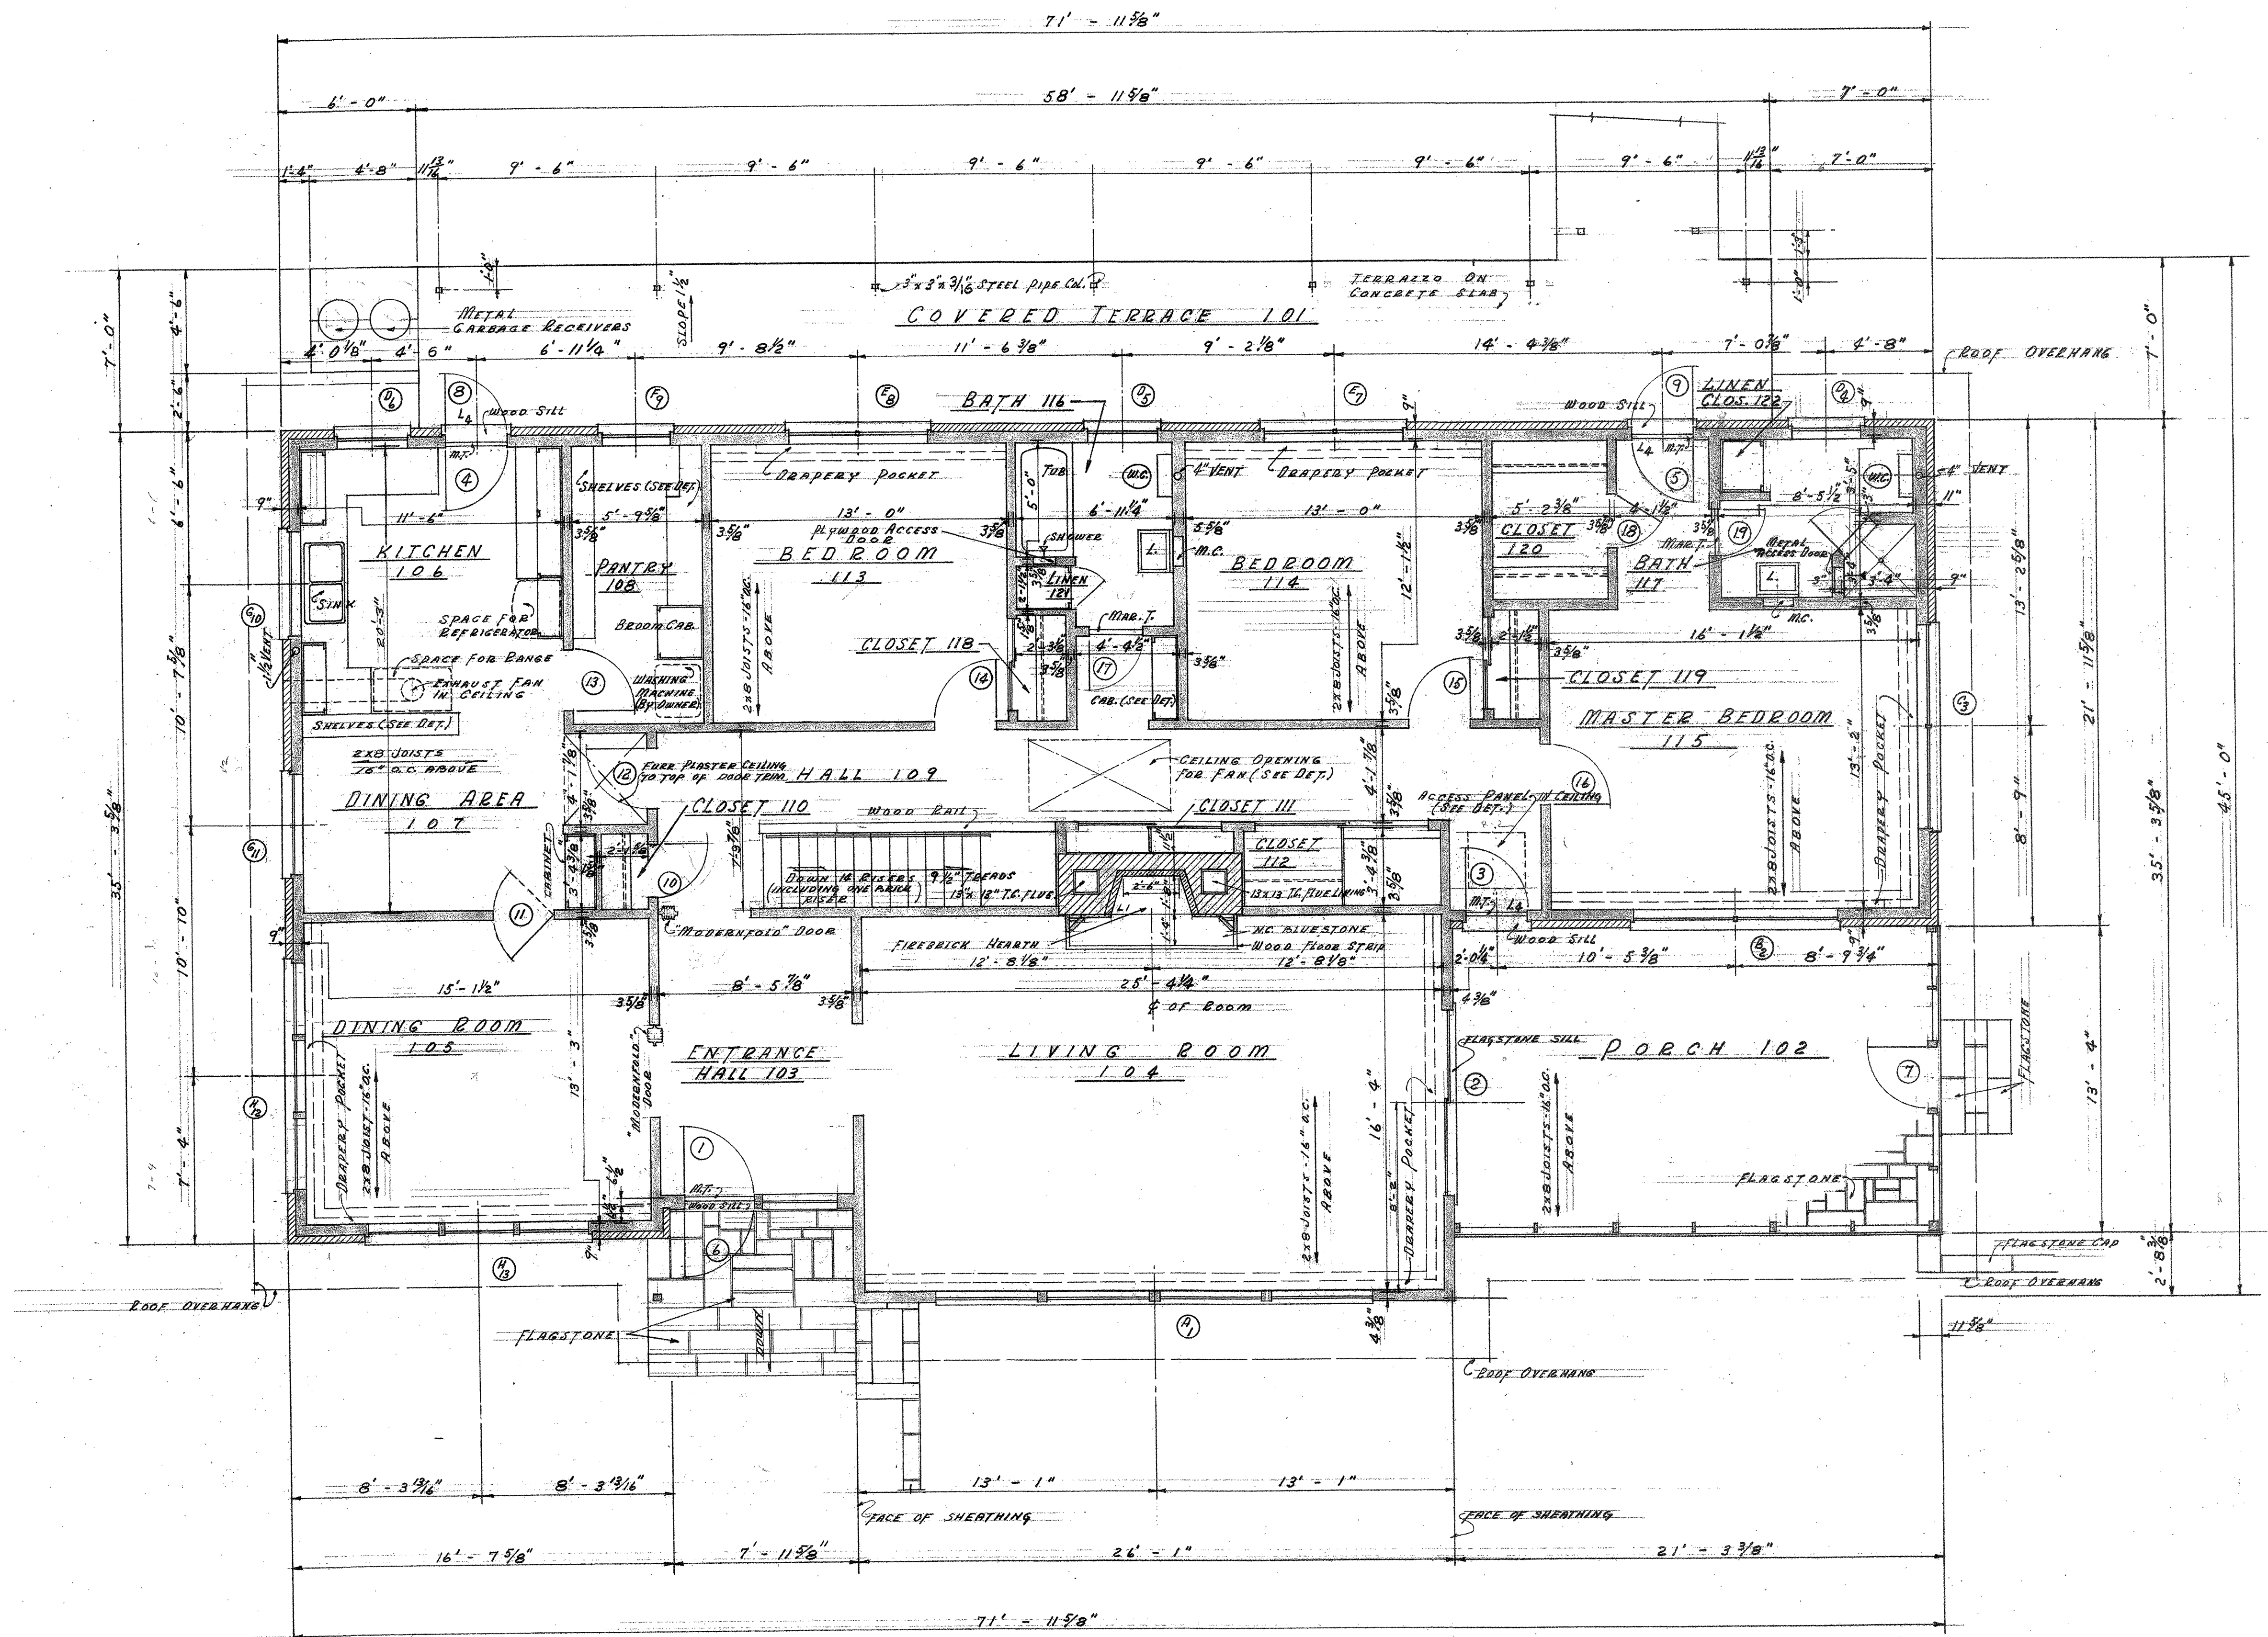

MATERIAL LEGEND

- BRICK MASONRY IN SECTION
- SLAG BLOCK IN SECTION
- CONCRETE IN SECTION
- WOOD FRAMING IN SECTION
- WOOD FINISH
- STUD WALL
- PLASTER
- TILE IN SECTION
- FIREBRICK
- EARTH


ABBREVIATIONS

- | | | | |
|------|------------------|-------|------------------|
| M.T. | METAL THRESHOLD | CONC. | CONCRETE |
| O.C. | ON CENTER | D.J. | DOUBLE JOISTS |
| M.C. | MEDICINE CABINET | M.T. | MARBLE THRESHOLD |
| W.C. | WATER CLOSET | F.D. | FLOOR DRAIN |
| L. | LAVATORY | | |
| F.T. | FOOTING | | |
| D.S. | DOWNSPOUT | | |
| T.C. | TERRA COTTA | | |

FLOOR PLAN


SCALE: 1/4" = 1' - 0"

RESIDENCE FOR		
MR. & MRS. LOUIS BRYAN		
RALEIGH, NORTH CAROLINA		
OWEN F. SMITH, A.I.A.		
ARCHITECT		
RALEIGH, NORTH CAROLINA		
DATE: 10-24-32	CHECKED BY: O.F.S.	SHEET NO.
DRAWN BY: J.B.F.	COMM. NO.	2

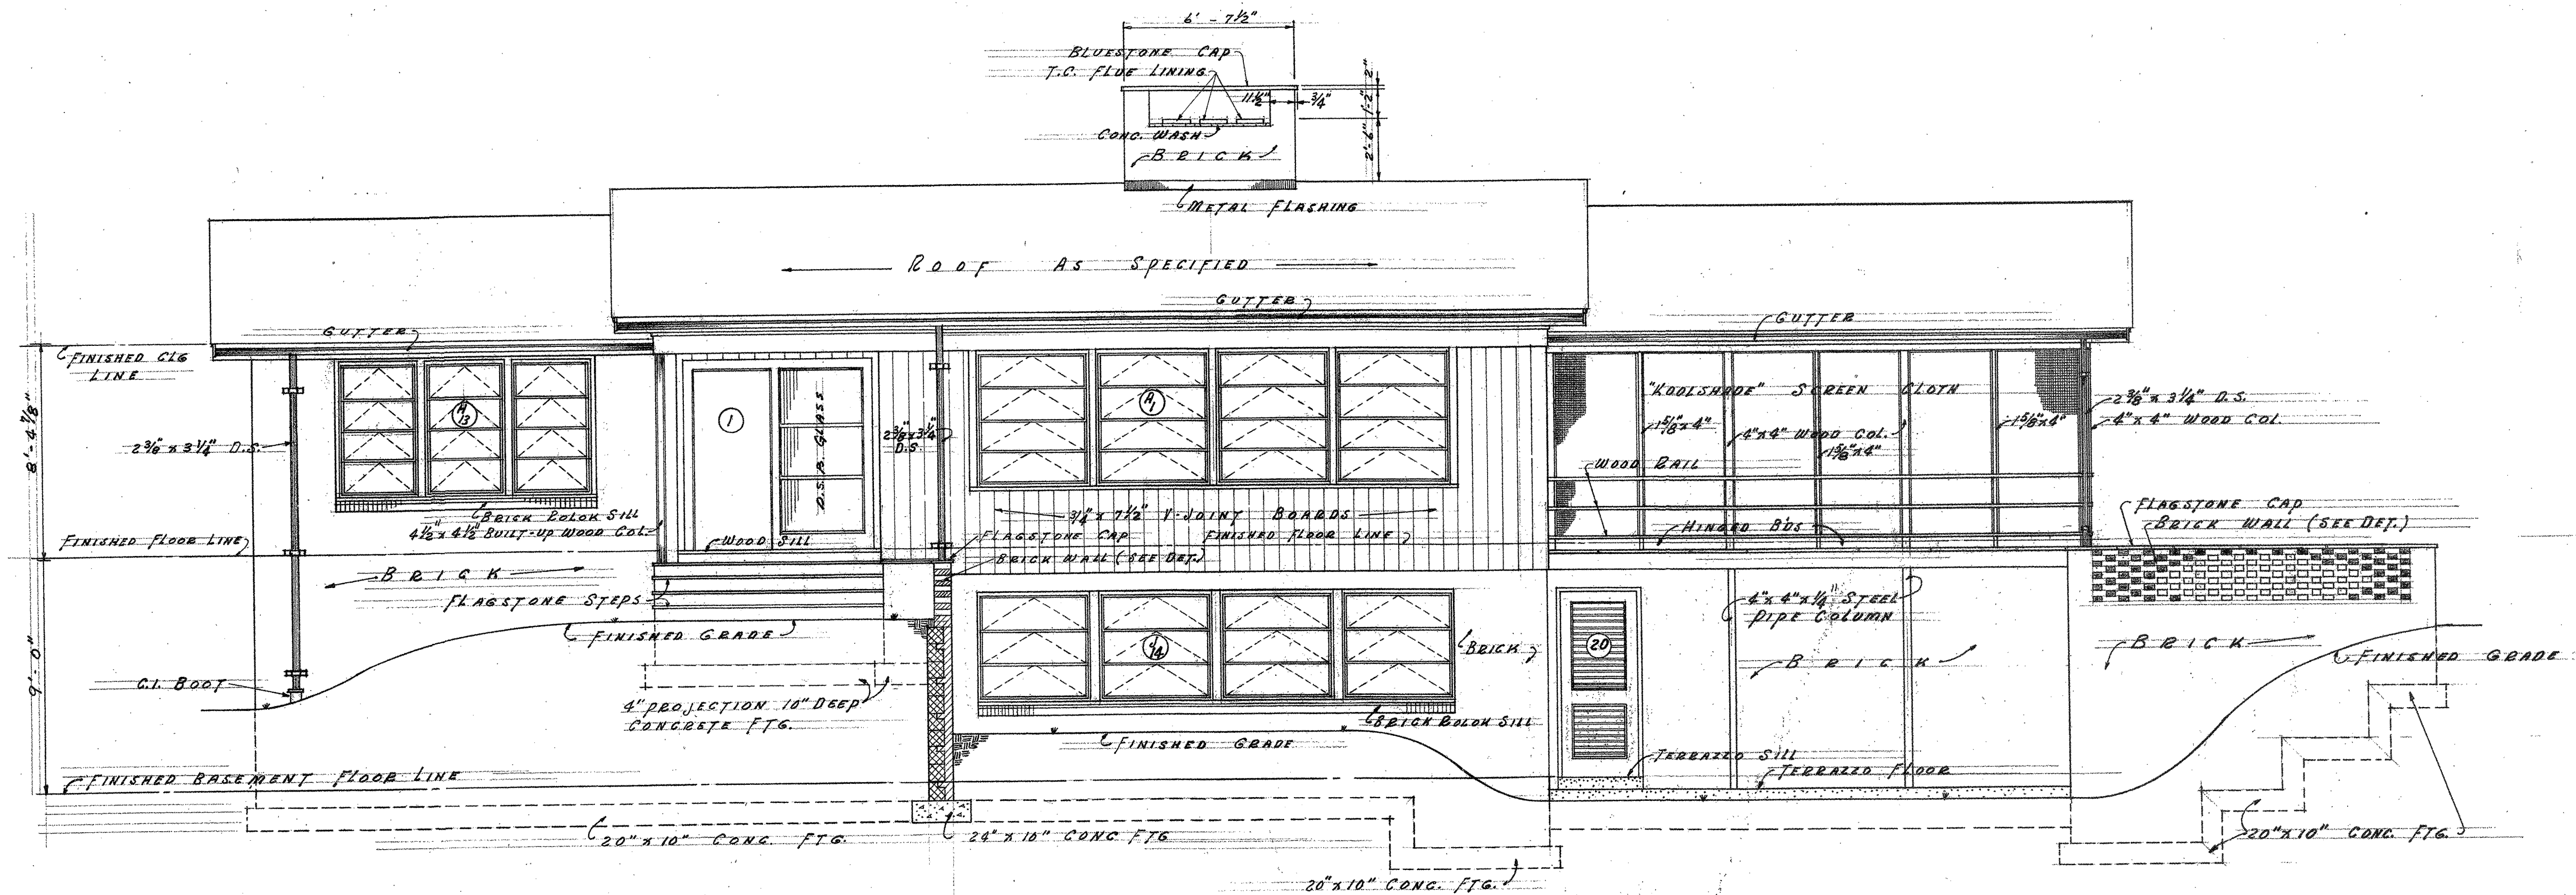

WEST ELEVATION


SCALE: 1/4" = 1' - 0"

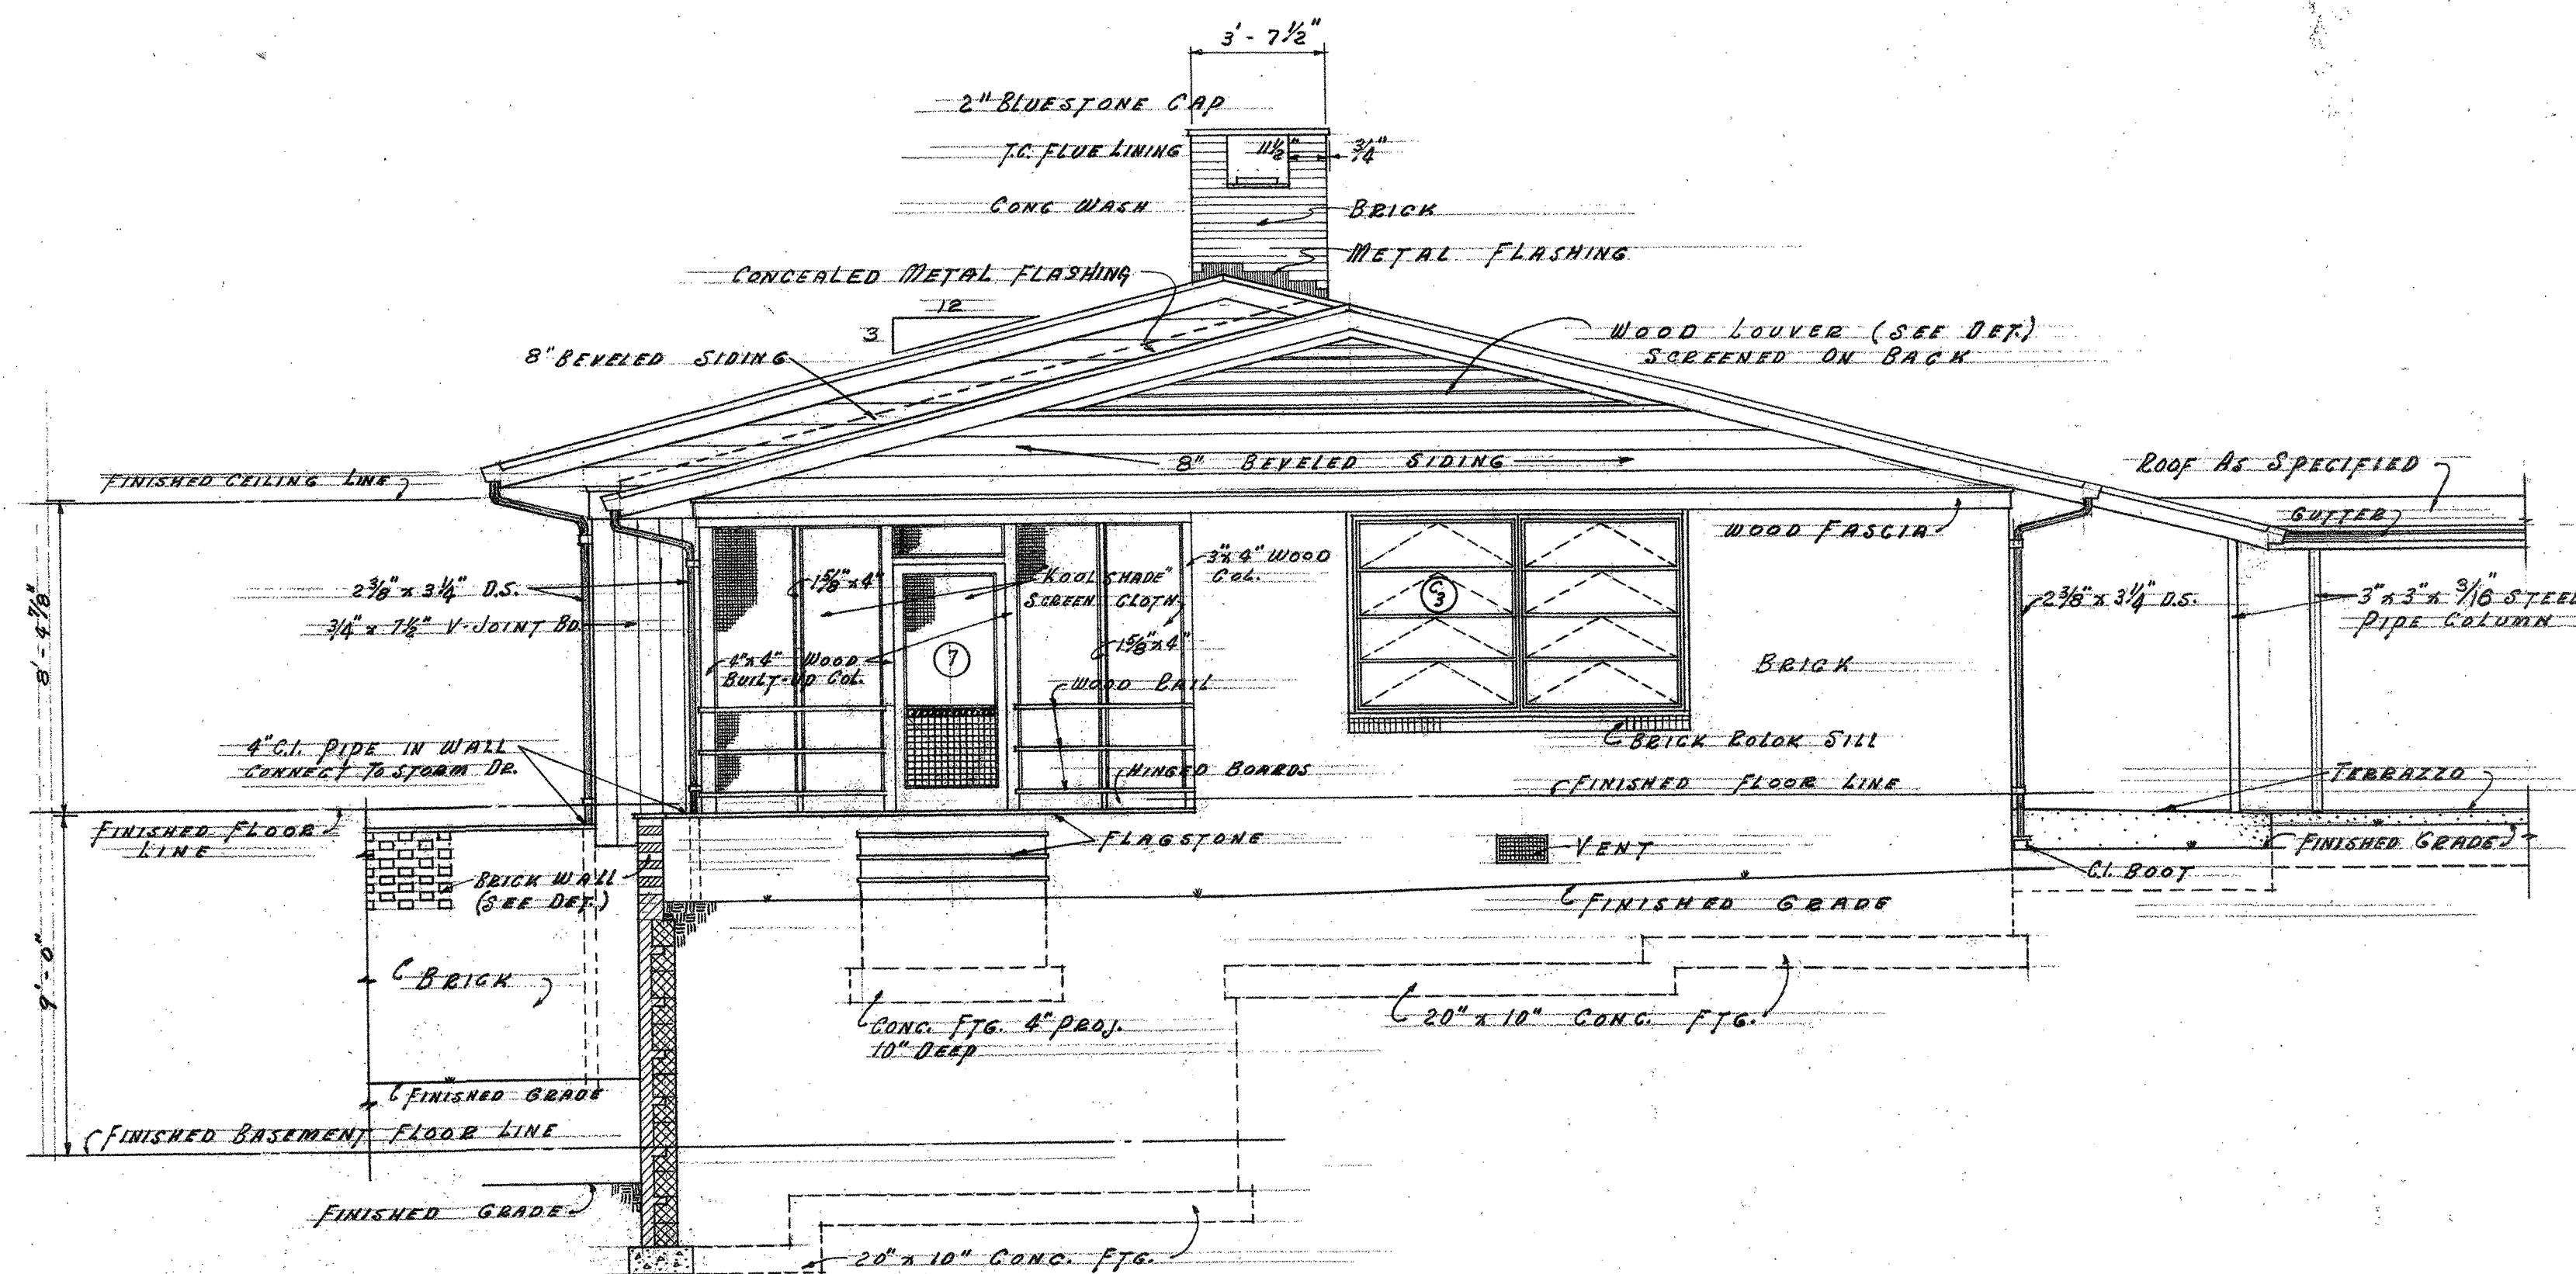

SOUTH ELEVATION

SCALE: 1/4" = 1' - 0"


RESIDENCE FOR		
MR. & MRS. LOUIS BRYAN		
RALEIGH, NORTH CAROLINA		
OWEN F. SMITH - AIA		
ARCHITECT		
RALEIGH, NORTH CAROLINA		
DATE: 10-29-32	CHECKED BY: O.F.S.	SHEET No.
DRAWN BY: J.B.P.	COMM. No:	3

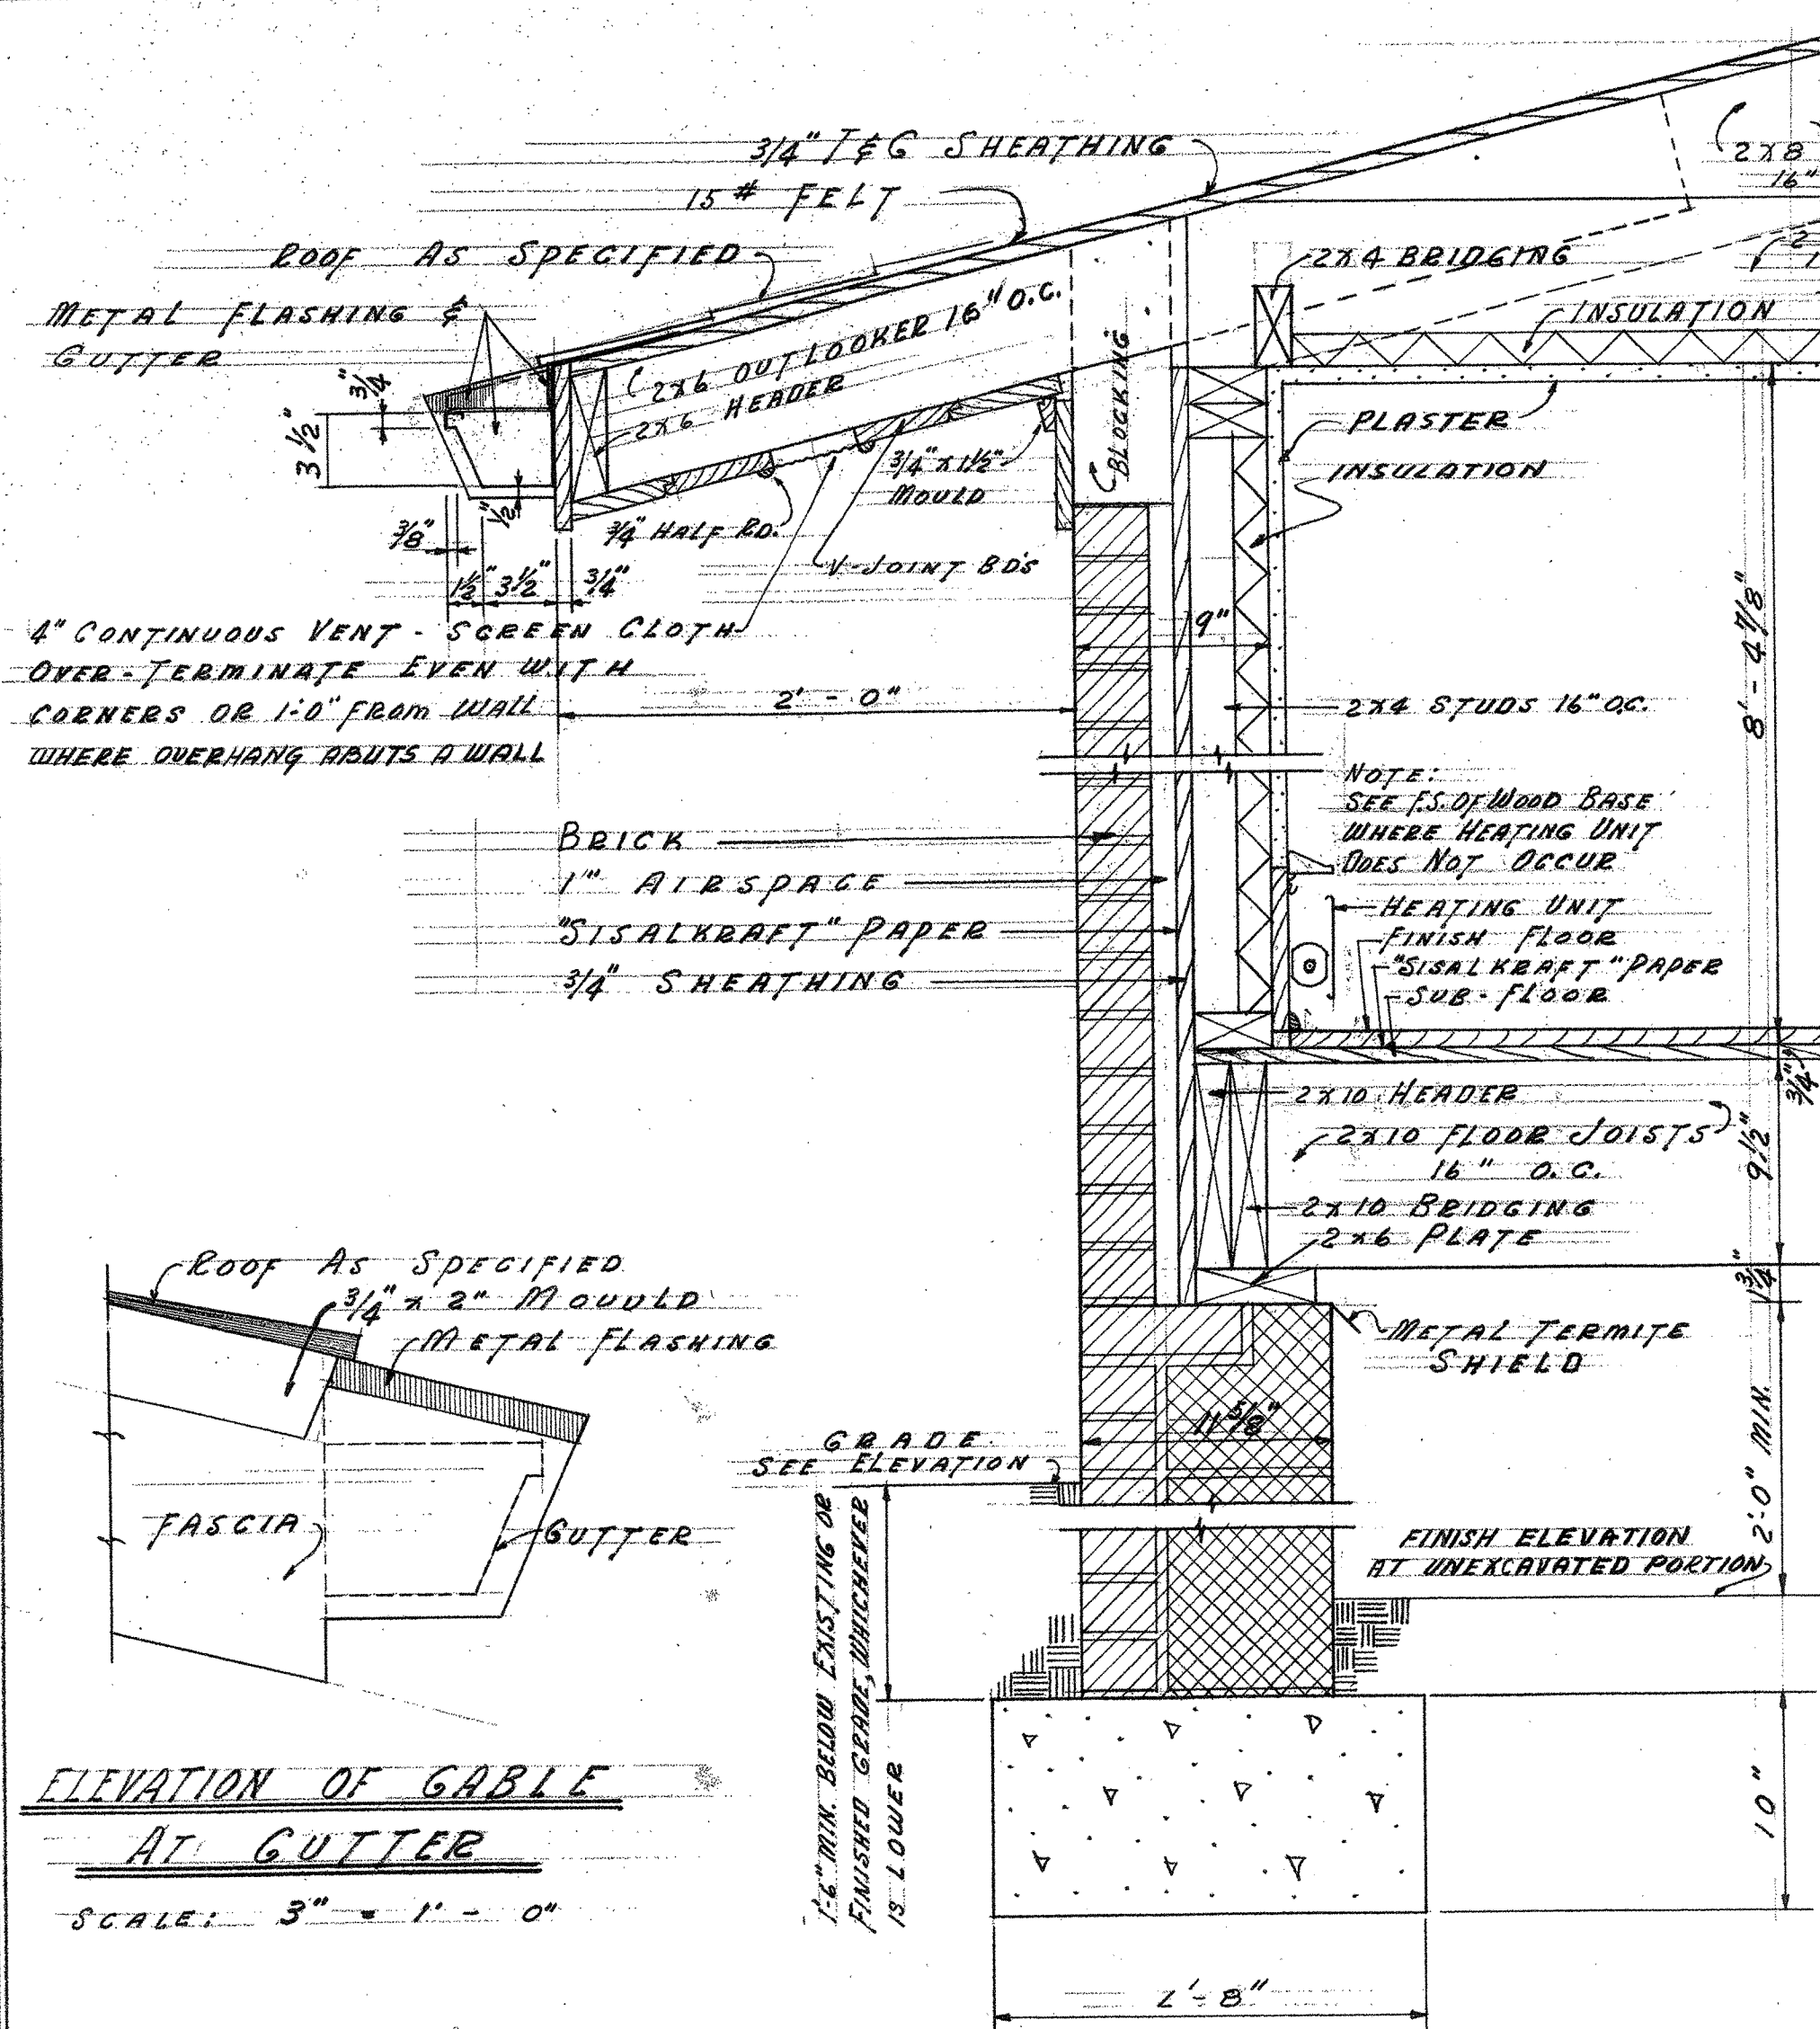

ELEVATION OF GABLE
AT GUTTER
SCALE: 3" = 1' - 0"


TYPICAL WALL SECTION

NOTE:
BACK OF GUTTERS TURN UP
TO HEIGHT OF ROOF DECK ENDS
OF GUTTERS AT EAVE BOARDS
TURN UP AS INDICATED

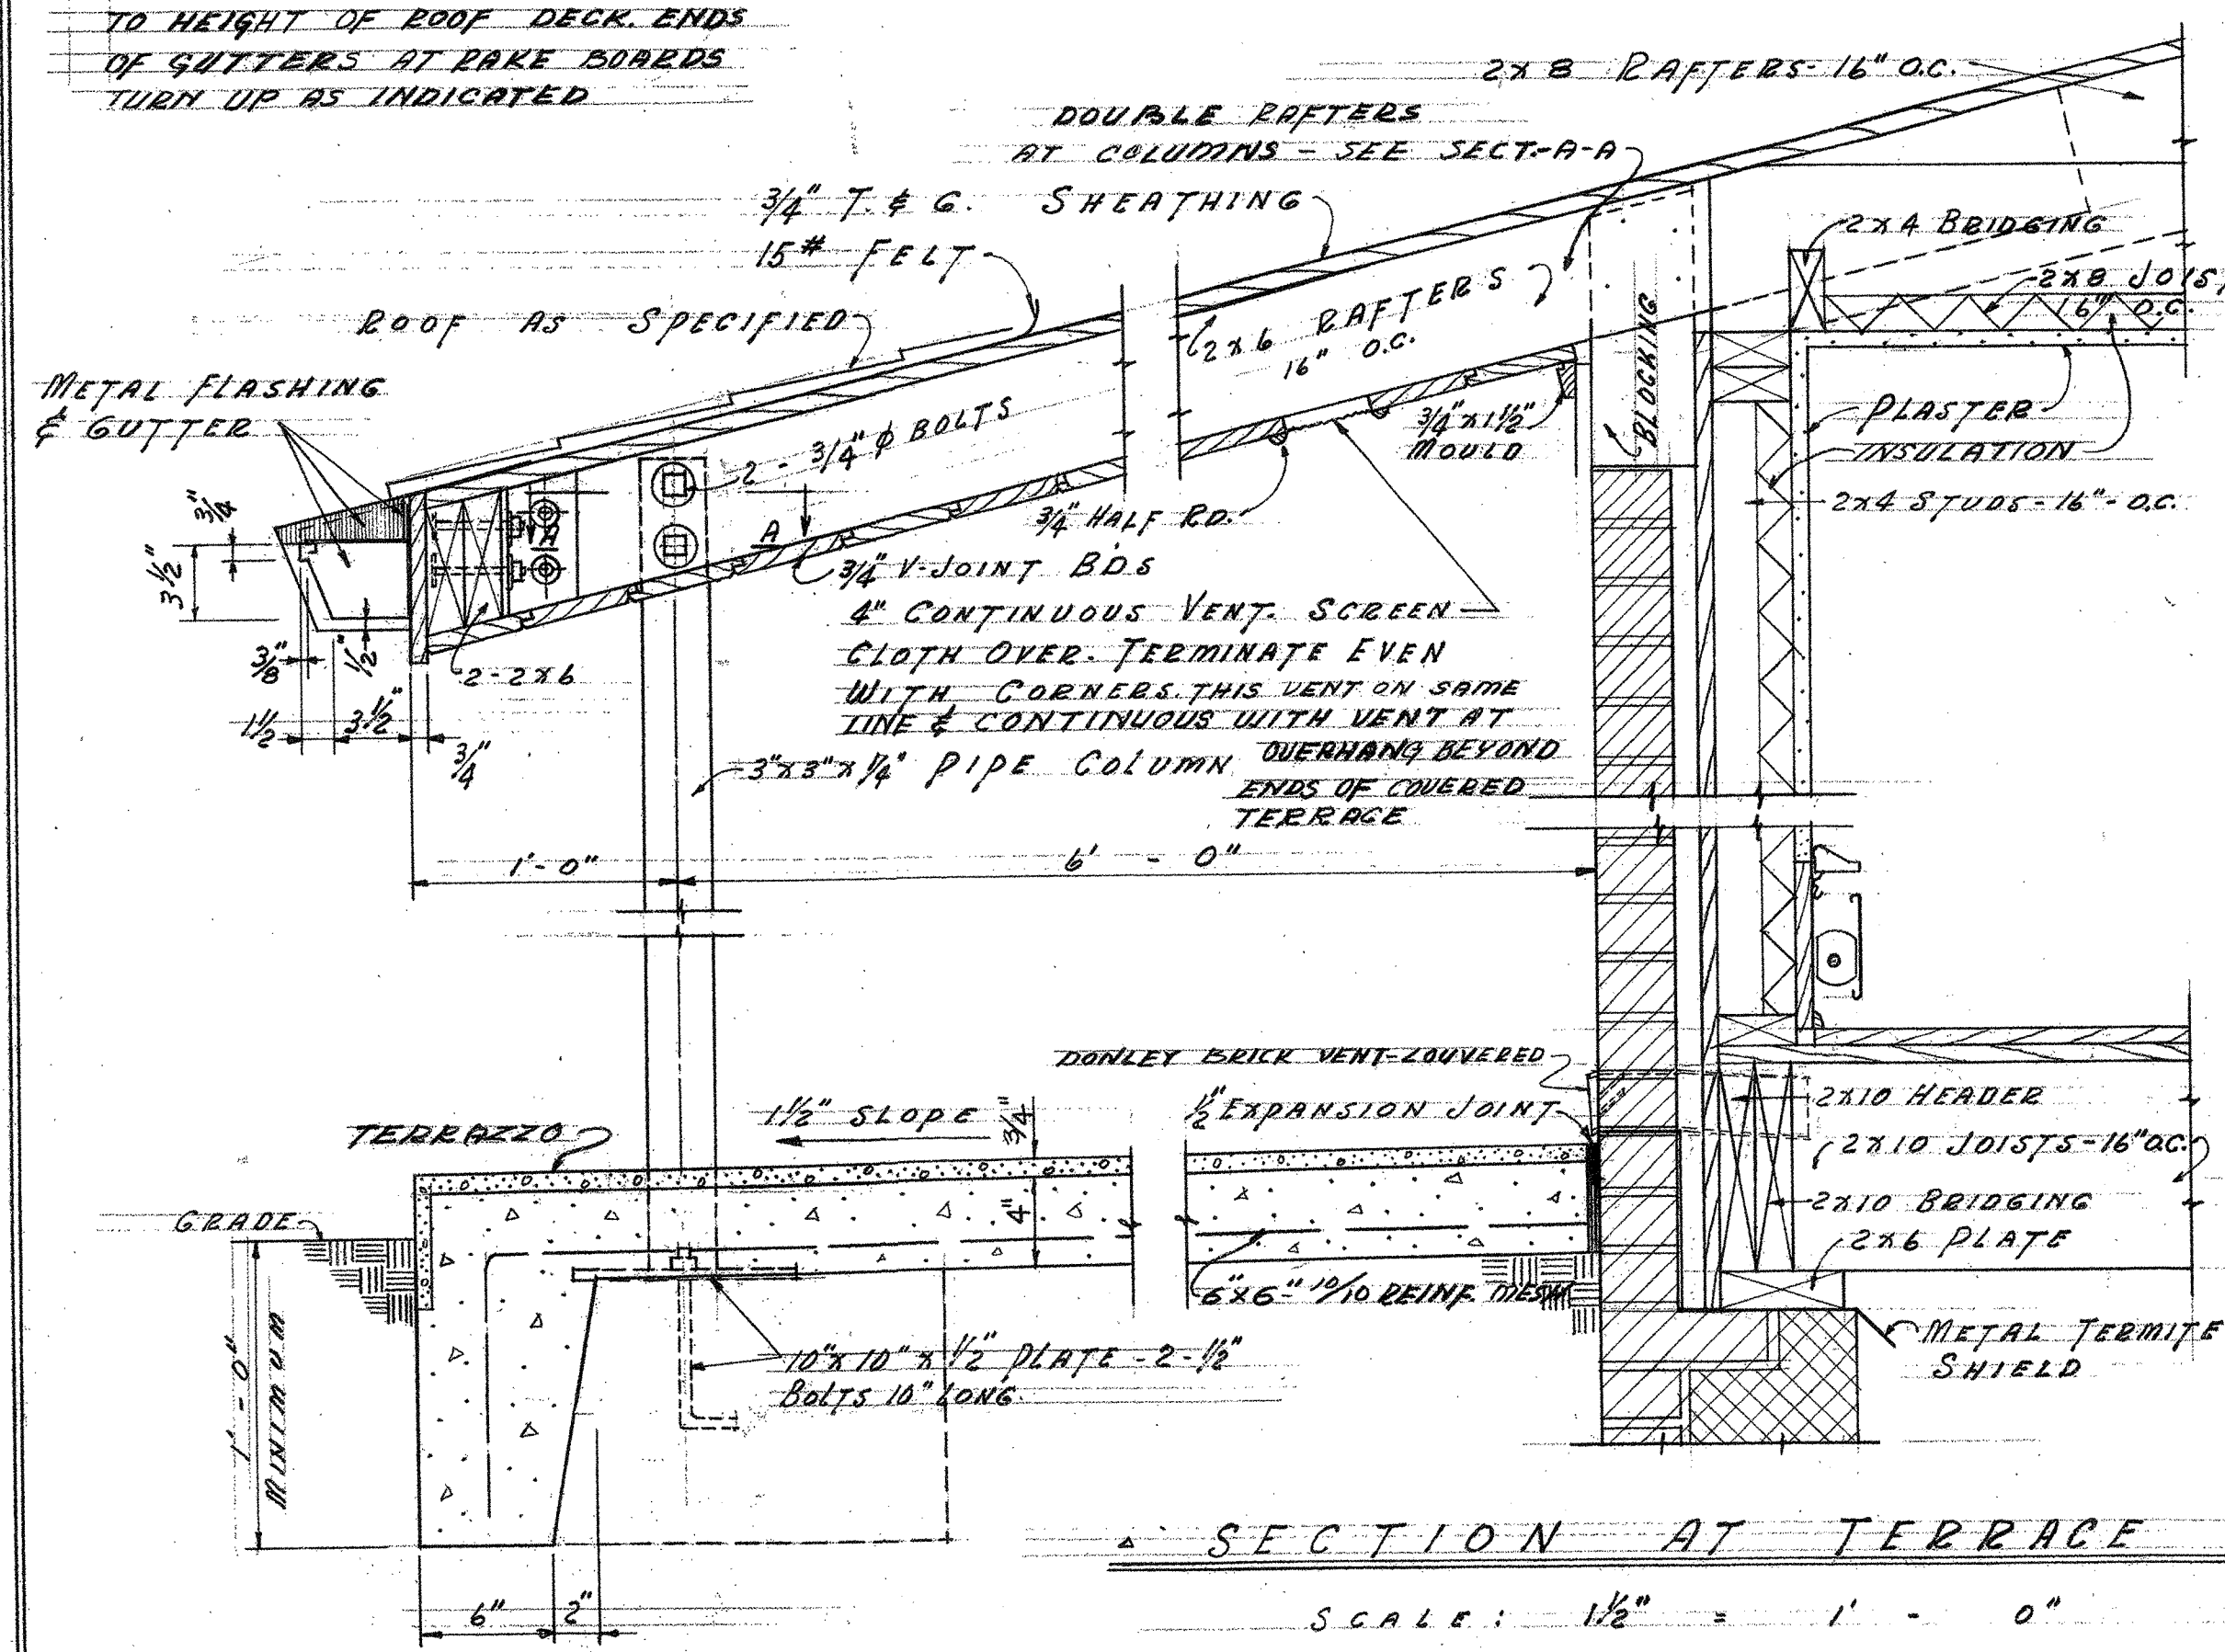


SECTION AT TERRACE

SCALE: 1 1/2" = 1' - 0"

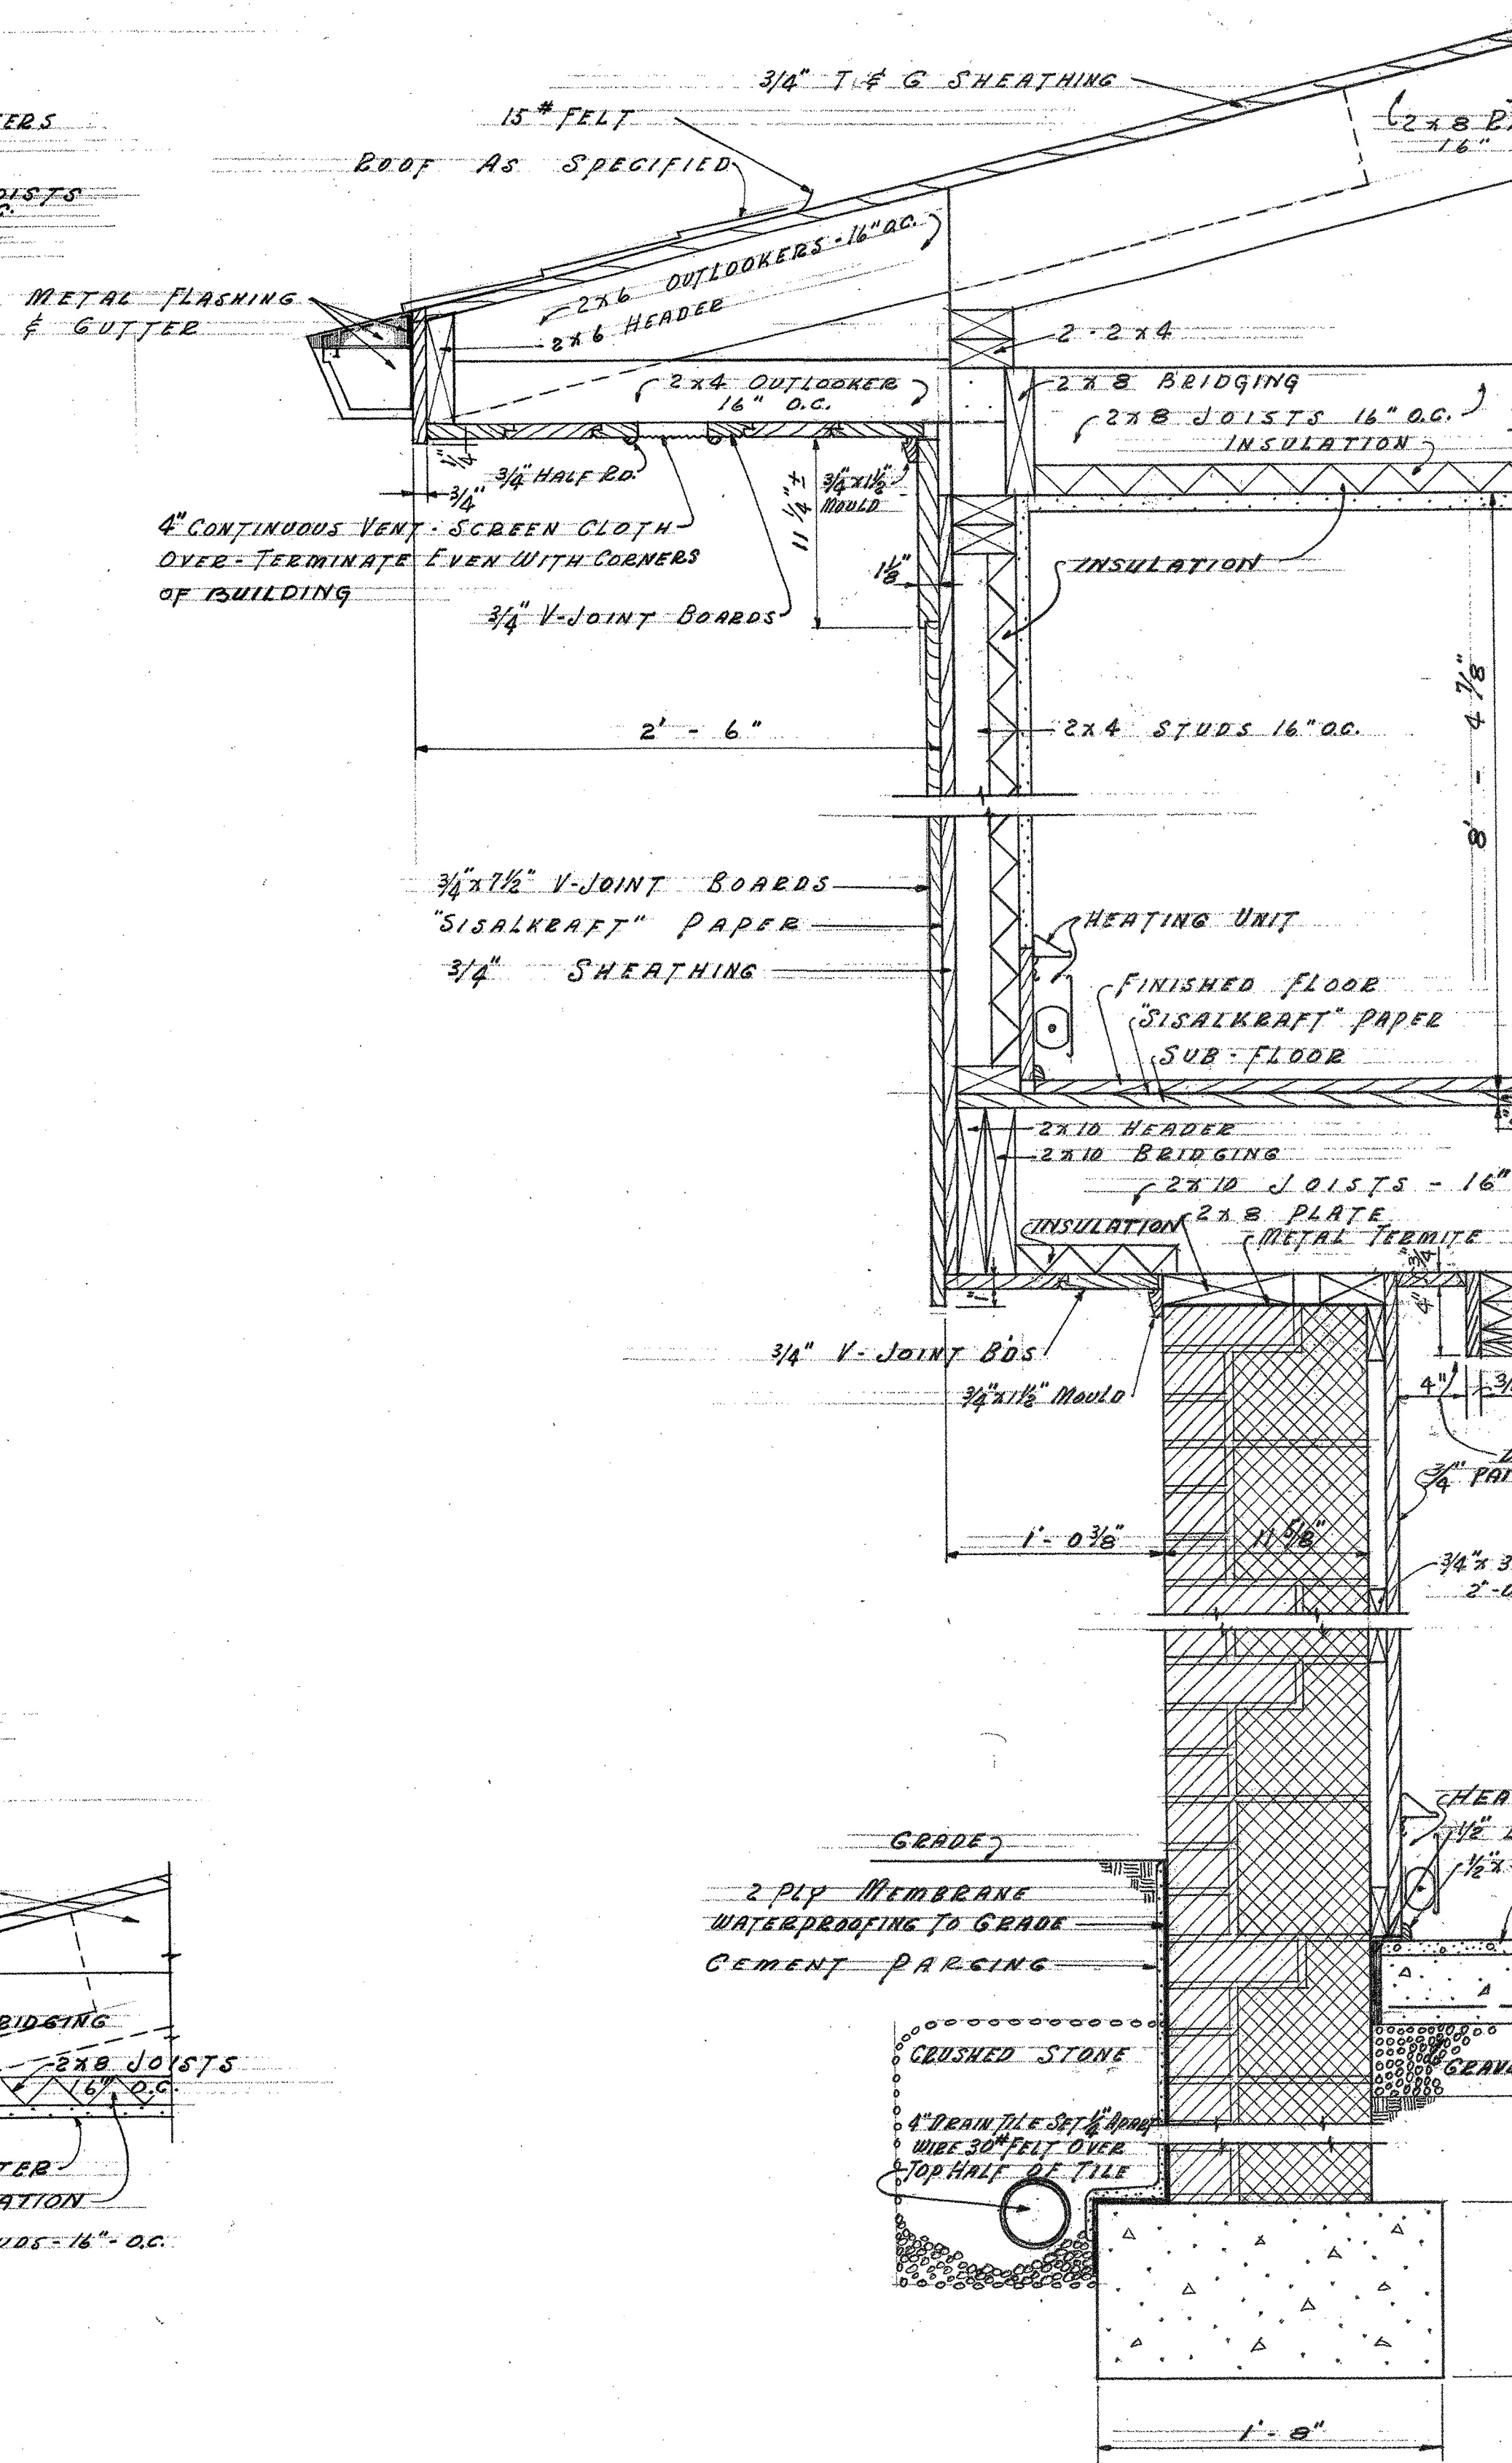

WALL SECTION AT LIVING ROOM & PLAY ROOM

SCALE: 1 1/2" = 1' - 0"


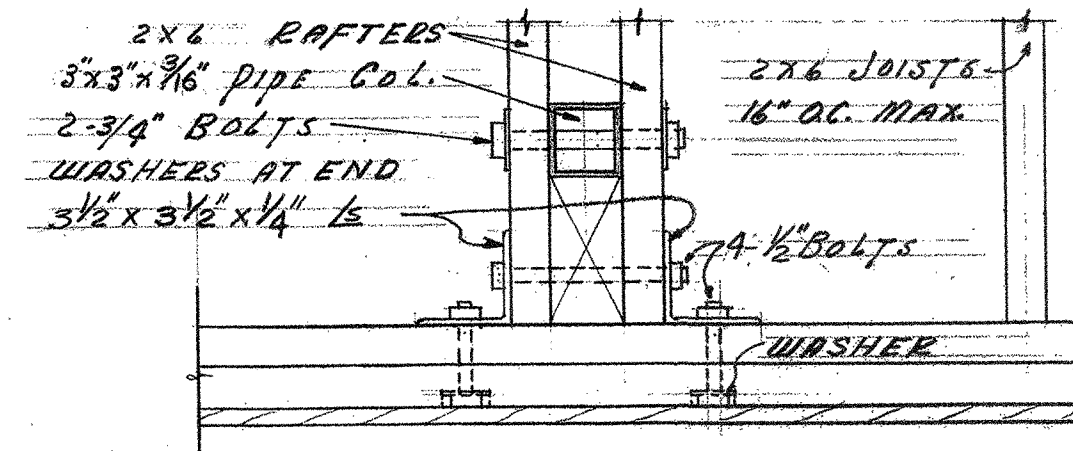


SECTION A-A


SCALE: 1 1/2" = 1' - 0"

RESIDENCE FOR		
MR. & MRS. LOUIS BRYAN		
RALEIGH, NORTH CAROLINA		
OWEN F. SMITH - A.I.A.		
ARCHITECT		
RALEIGH, NORTH CAROLINA		
DATE: 10-28-22	CHECKED BY: O.F.S.	SHEET NO.
DRAWN BY: J.R.F.	COMM. NO.	6

TRANSLEY AVENUE

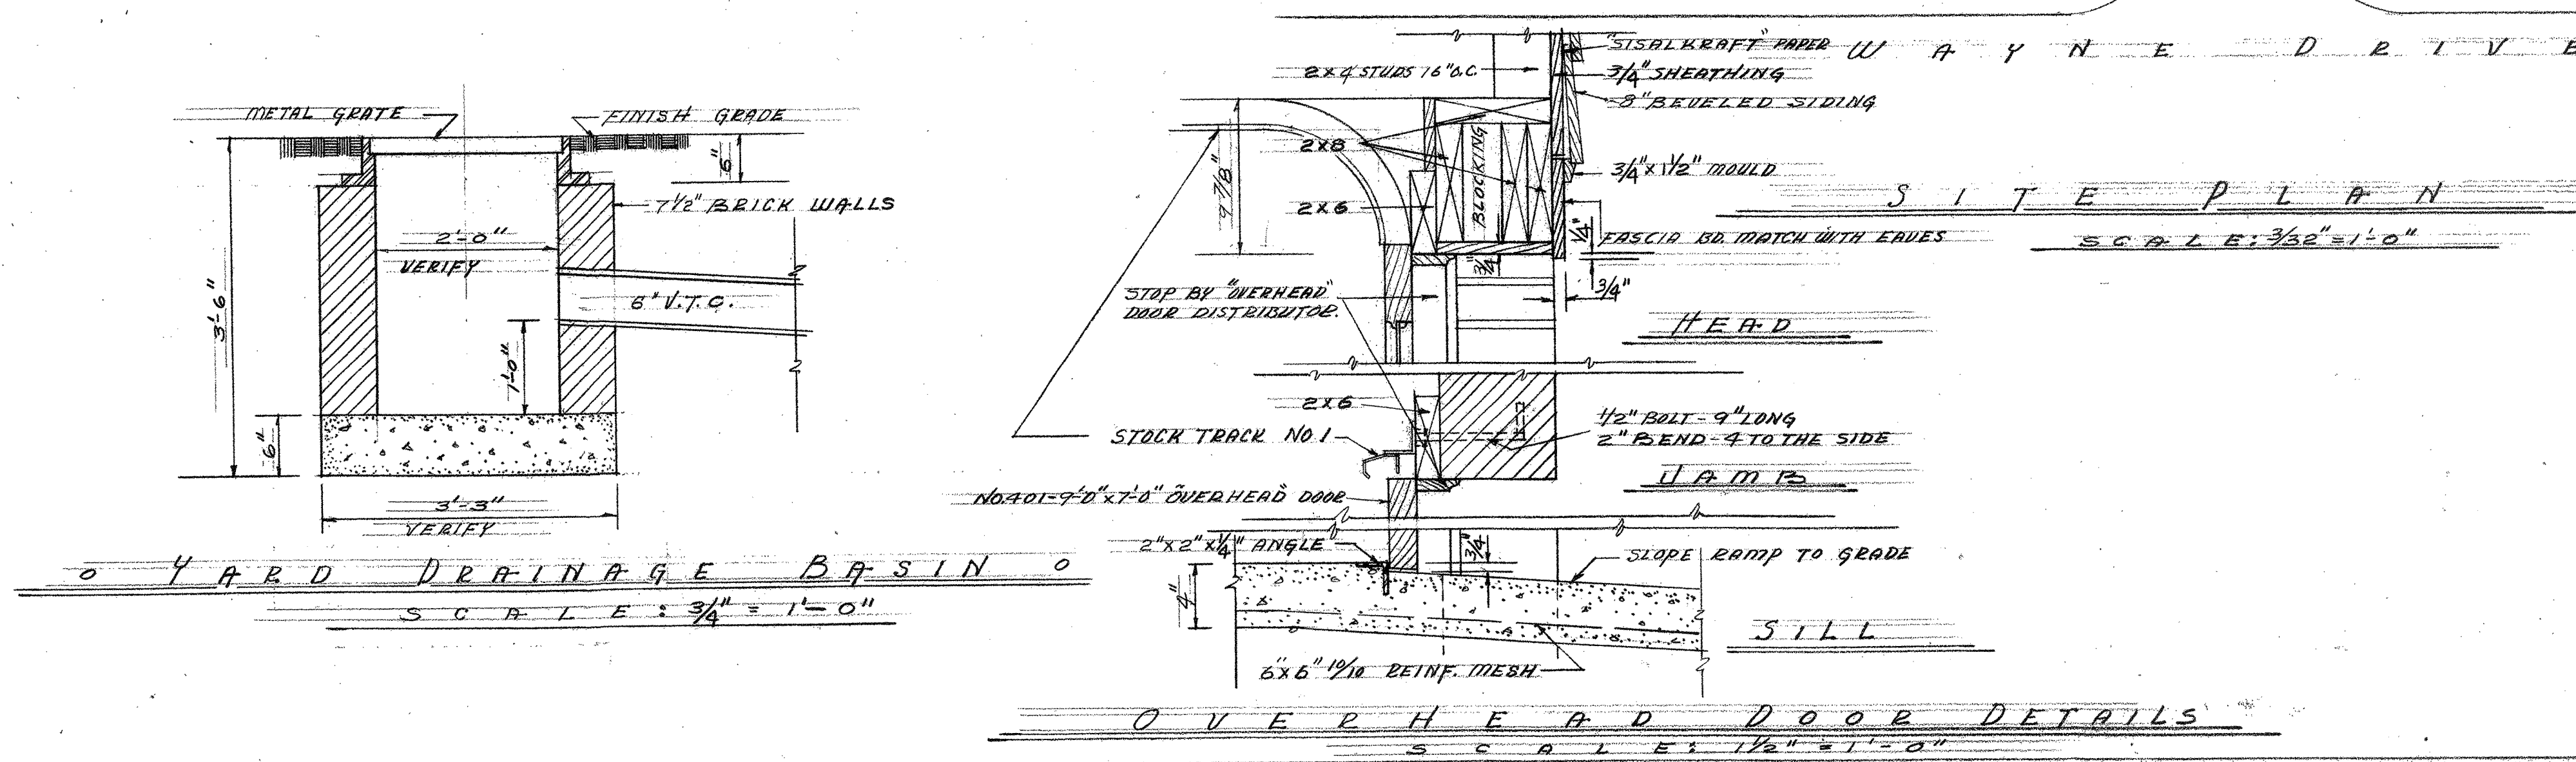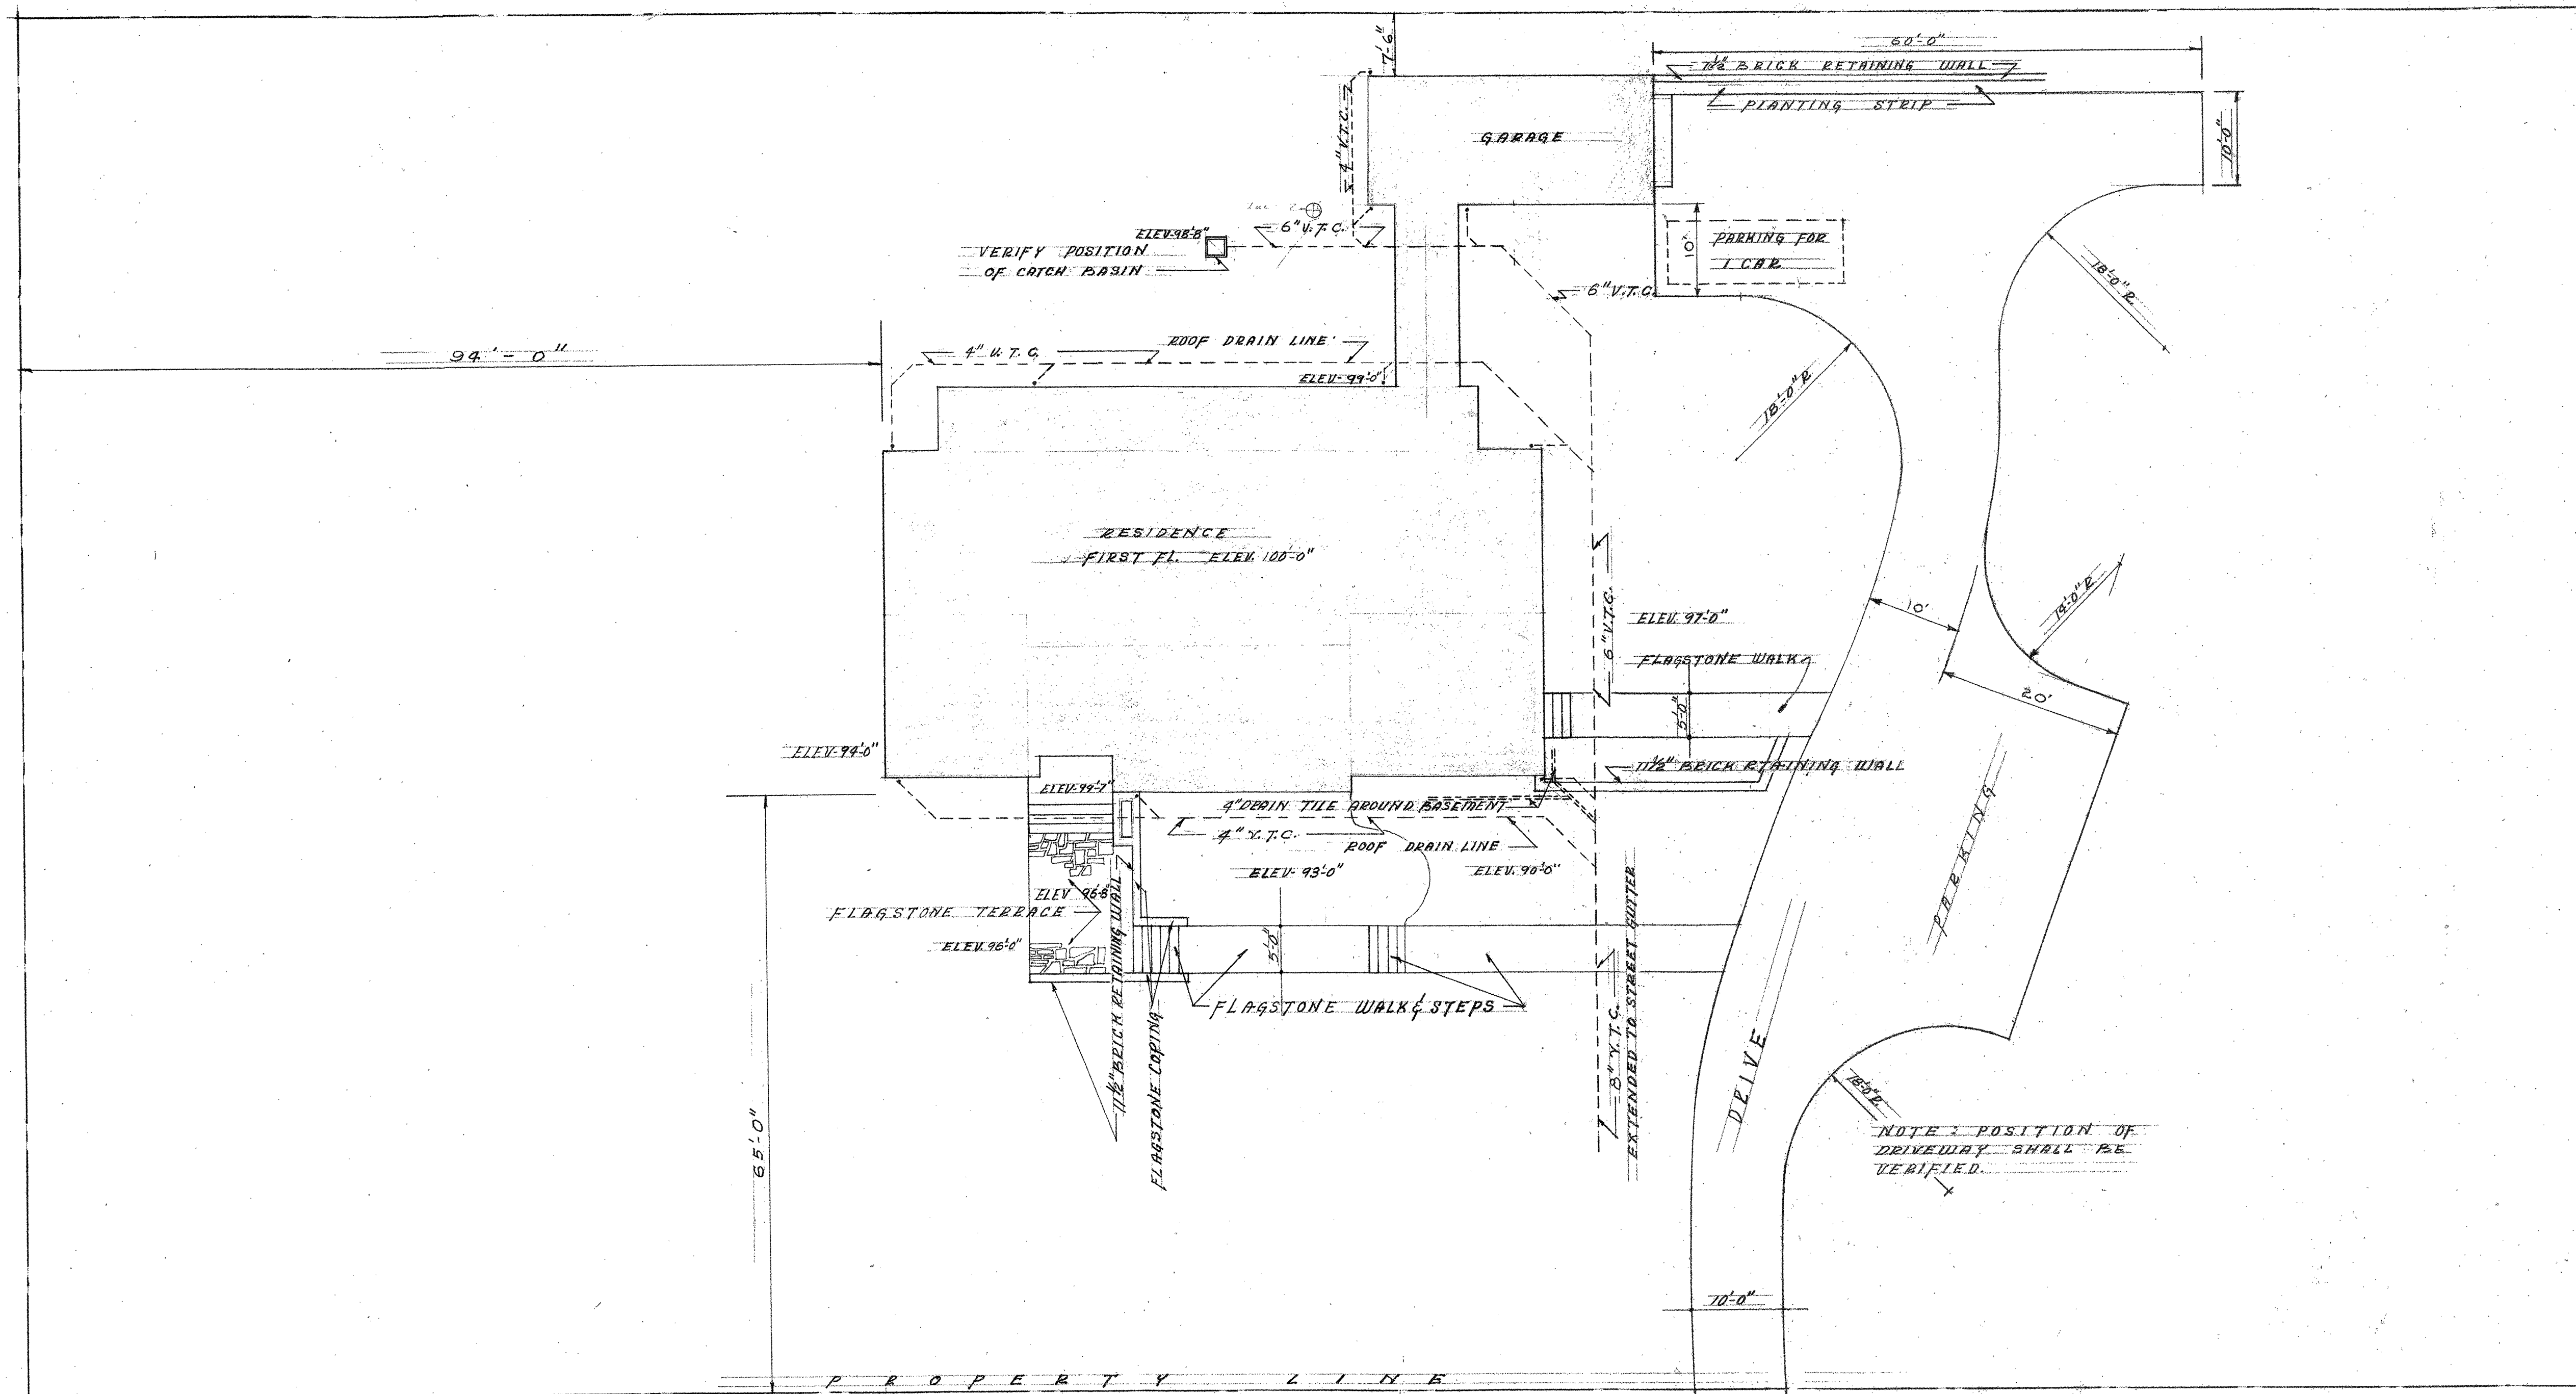

RESIDENCE FOR		
MR. & MRS. LOUIS BRYAN		
RALEIGH, NORTH CAROLINA		
OWEN F. SMITH, JR.		
ARCHITECT		
RALEIGH, NORTH CAROLINA		
DATE: 11-25-52	CHECKED BY: O.F.S.	SHEET NO.
DRAWN BY: C.D.P.	COMM. NO.	18

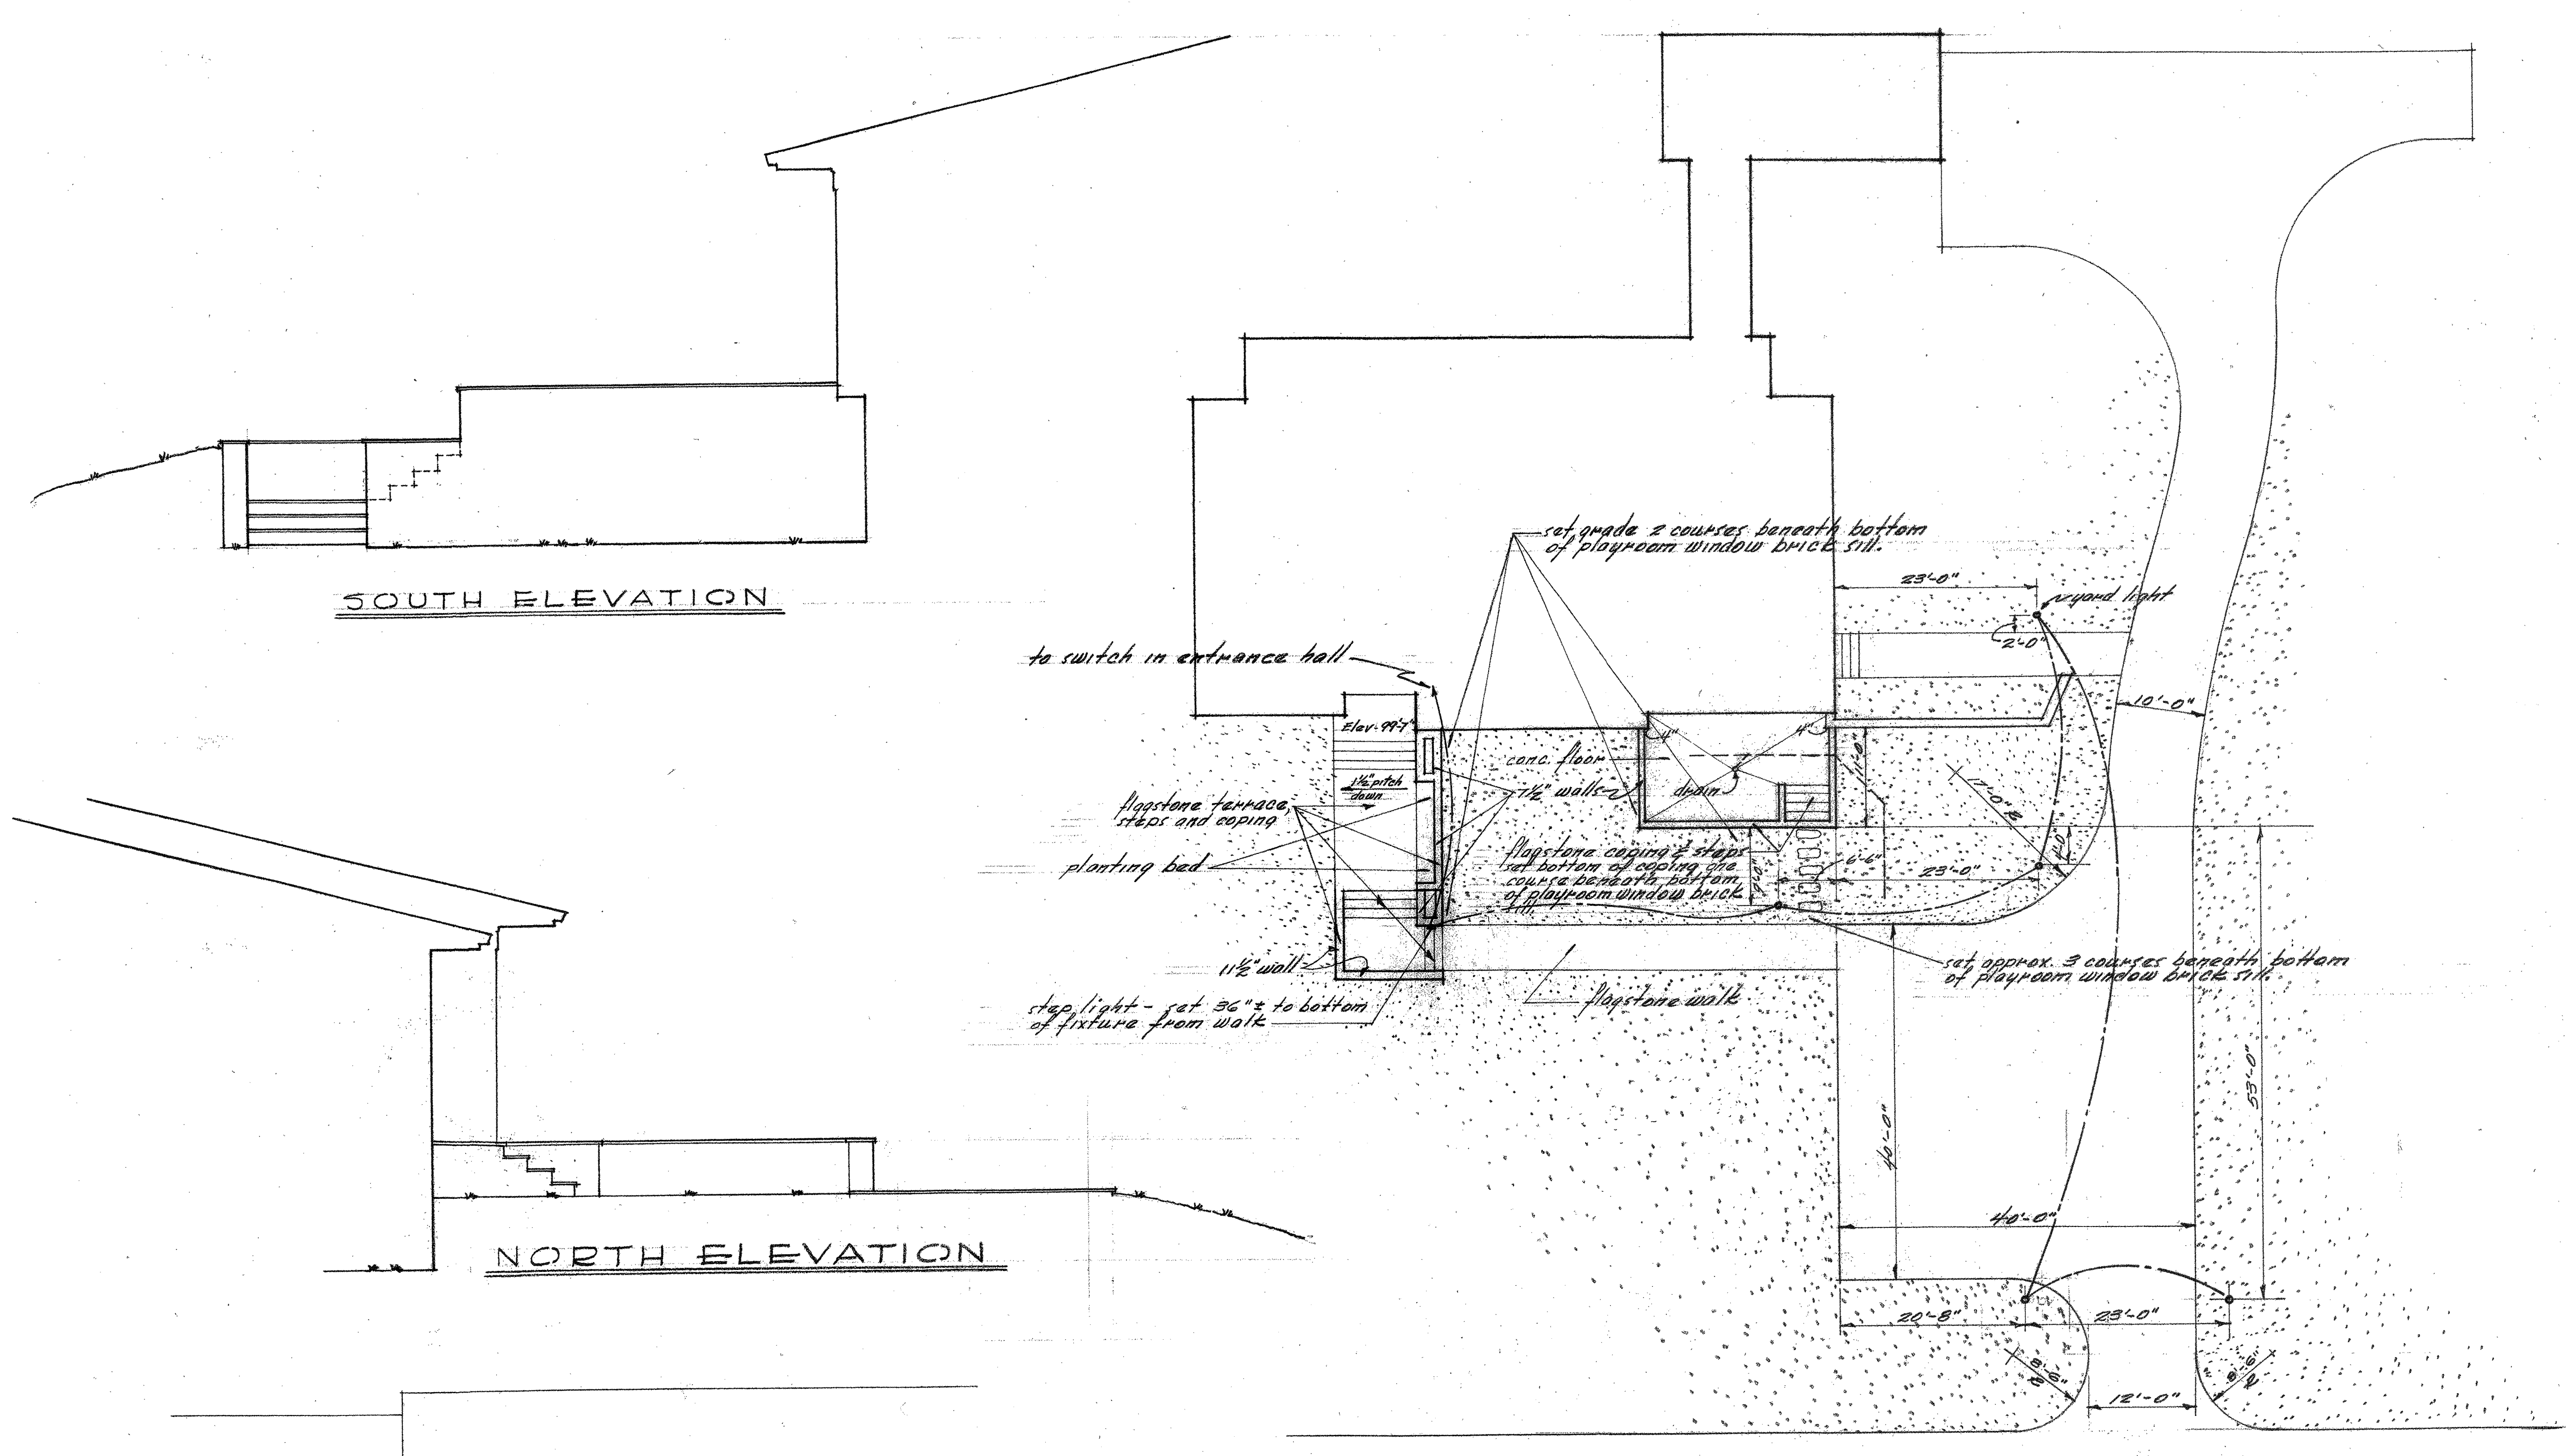

SOUTH ELEVATION

NORTH ELEVATION

WEST ELEVATION

WAYNE DRIVE
SITE PLAN
scale - $\frac{3}{32}'' = 1'-0''$

RESIDENCE FOR		
MR. & MRS. LOUIS BRYAN		
RALEIGH, NORTH CAROLINA		
OWEN E. SMITH - A.I.A.		
ARCHITECT		
RALEIGH, NORTH CAROLINA		
DATE: 2-24-33	CHECKED BY: O.E.S.	SHEET NO.
DRAWN BY: W.C.C.	COMM. NO.	20